


FRONT ELEVATION
SCALE: 3/16" = 1'-0"

1

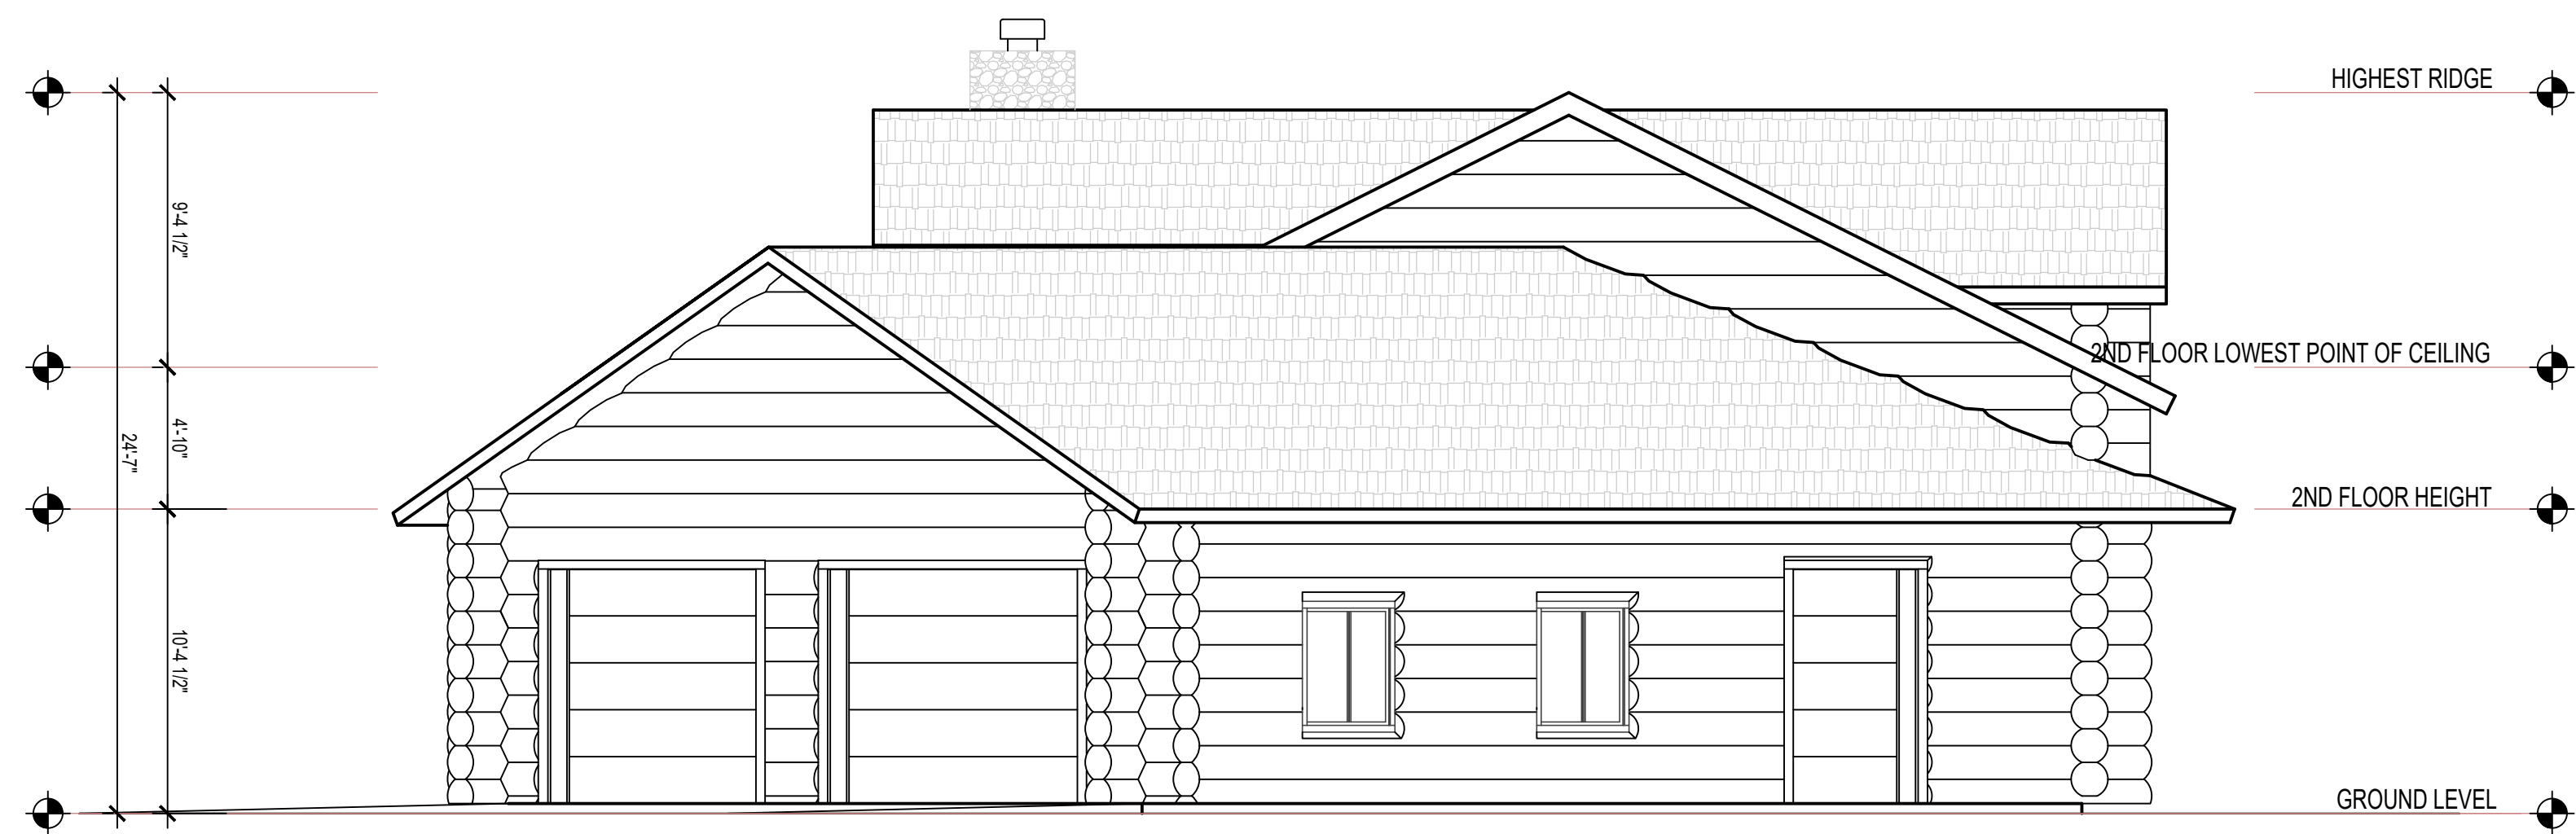

RIGHT ELEVATION
SCALE: 3/16" = 1'-0"

2